


Preliminary Room Allocations 11/1/2019

4th & 5th First Floor

6, 7 & 8 Second Floor

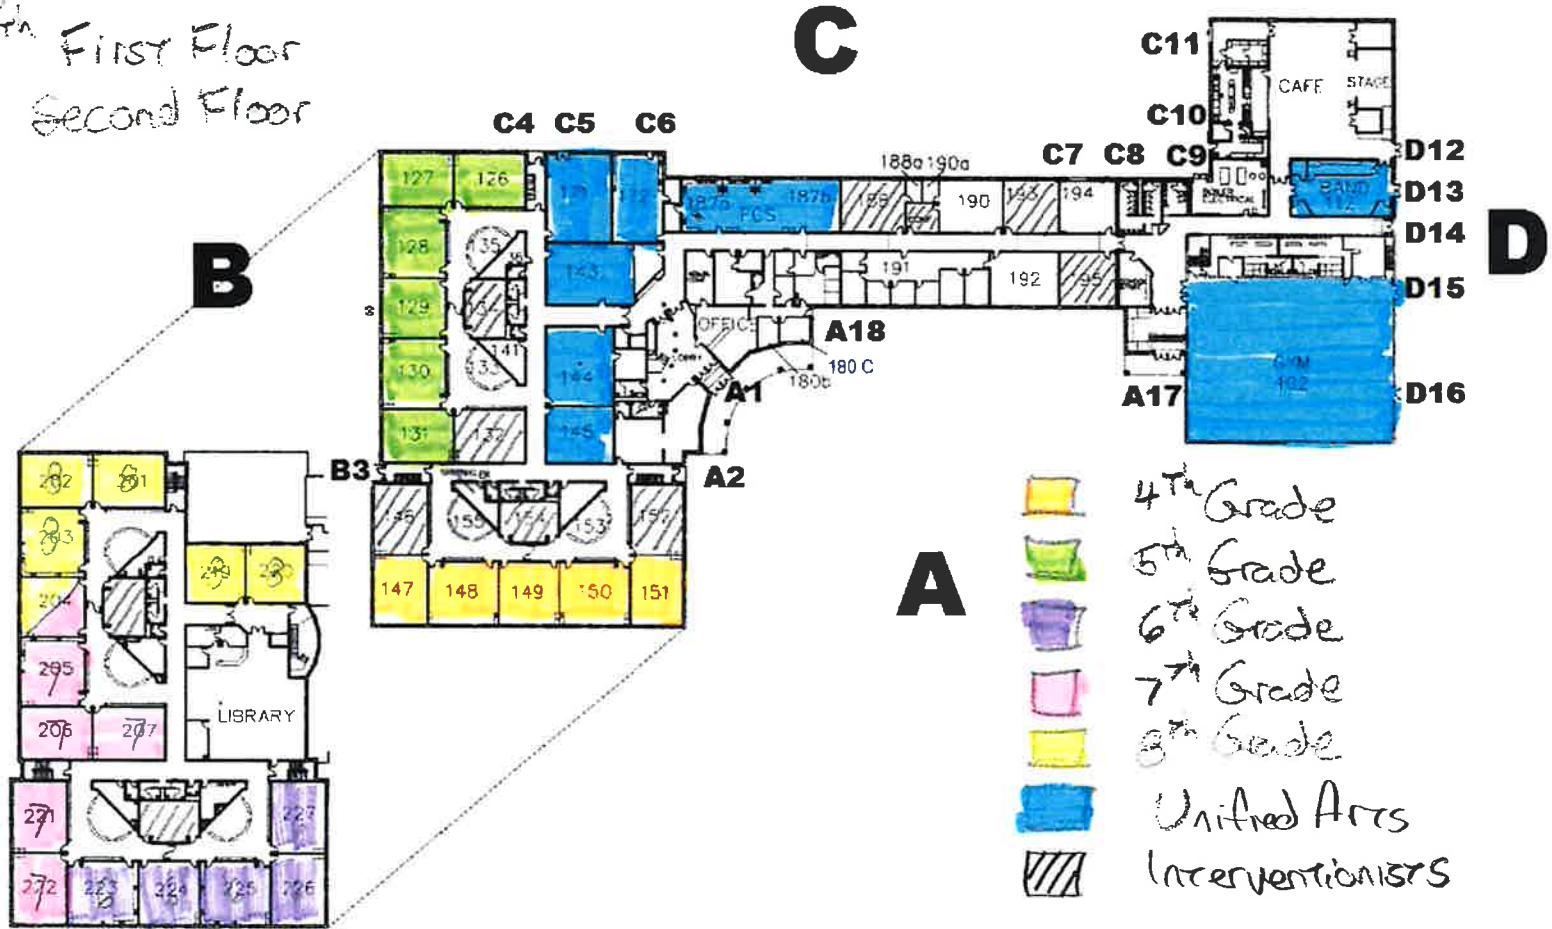

RAYMOND SCHOOL DISTRICT

RAYMOND MIDDLE SCHOOL
EXISTING FLOOR PLAN

BARKER
ARCHITECTS
P.C.