

| Recommendation |
|-------------------|
| Ultiplay Option 1 |

SCHOOL ADMINISTRATIVE UNIT 33

BID SUMMARY SHEET

| SCHOOL BOARD POLICY | |
|---------------------|-------------|
| Policy: | |
| Bid Requirement: | \$ 9,999.99 |

| |
|-----------------------------|
| Bid Process: Advertisements |
|-----------------------------|

Request for Quote
RHS Preschool Playground

Closed
3/24/20 @ 2:30 PM

Bid Proposals Received: 5

| Budget Line Item |
|--|
| 12630332 / 500731 HS Grounds New Equipment |
| |
| |
| |


| Budget Amount |
|---------------|
| \$0.00 |
| |
| |
| |

| Fiscal Year |
|-------------|
| 2019-2020 |

| Name of Vendor / Contractor | GameTime | GameTime | Pettinelli & Associates | Ultiplay | Ultiplay |
|-------------------------------|-------------------------------------|-------------------------------------|-------------------------------------|-------------------------------------|-------------------------------------|
| Required Bid Documents | | | | | |
| General Company Information | <input checked="" type="checkbox"/> | <input checked="" type="checkbox"/> | <input checked="" type="checkbox"/> | <input checked="" type="checkbox"/> | <input checked="" type="checkbox"/> |
| Quotation Form | <input checked="" type="checkbox"/> | <input checked="" type="checkbox"/> | <input checked="" type="checkbox"/> | <input checked="" type="checkbox"/> | <input checked="" type="checkbox"/> |
| Proposal Contract Person | <input checked="" type="checkbox"/> | <input checked="" type="checkbox"/> | <input checked="" type="checkbox"/> | <input checked="" type="checkbox"/> | <input checked="" type="checkbox"/> |
| Bid Amounts | | | | | |
| | <input checked="" type="checkbox"/> | <input checked="" type="checkbox"/> | <input checked="" type="checkbox"/> | <input checked="" type="checkbox"/> | <input checked="" type="checkbox"/> |
| | Option 1 | Option 2 | | Option 1 | Option 2 |
| Contracted Amount | \$59,485.20 | \$39,566.34 | \$36,175.85 | \$43,153.00 | \$59,096.00 |
| | | | | | |
| | | | | | |
Typically we go for the lowest bidder, however in this situation that it is not the case. We spent a lot of time reviewing the bids ourselves and with the Pre-K teachers to determine the best option for the students in the program. In regards to Pettinelli & Associates, the playground equipment that they want to put in place, seems like it won't entertain the children for long and are very small. The equipment provided by Gametime is similar in that there does not seem to be enough to keep up to 30 students active. The equipment provided by Ultiplay is more robust with more for students to do. For us, it seems reasonable to spend a little more money and have more to provide for the children.

PRESCHOOL PLAYGROUND @ RAYMOND HIGHSCHOOL

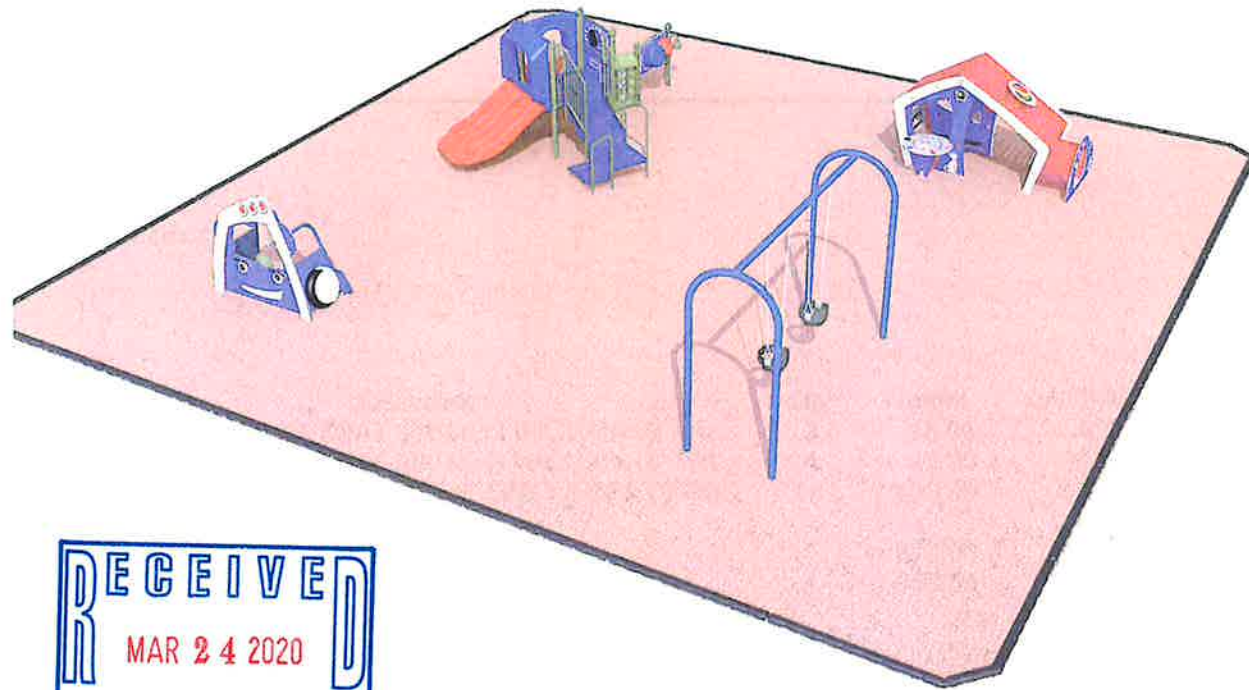

PROPOSAL CREATED BY: PETTINELLI & ASSOCIATES, INC

GAME TIME - Option 2

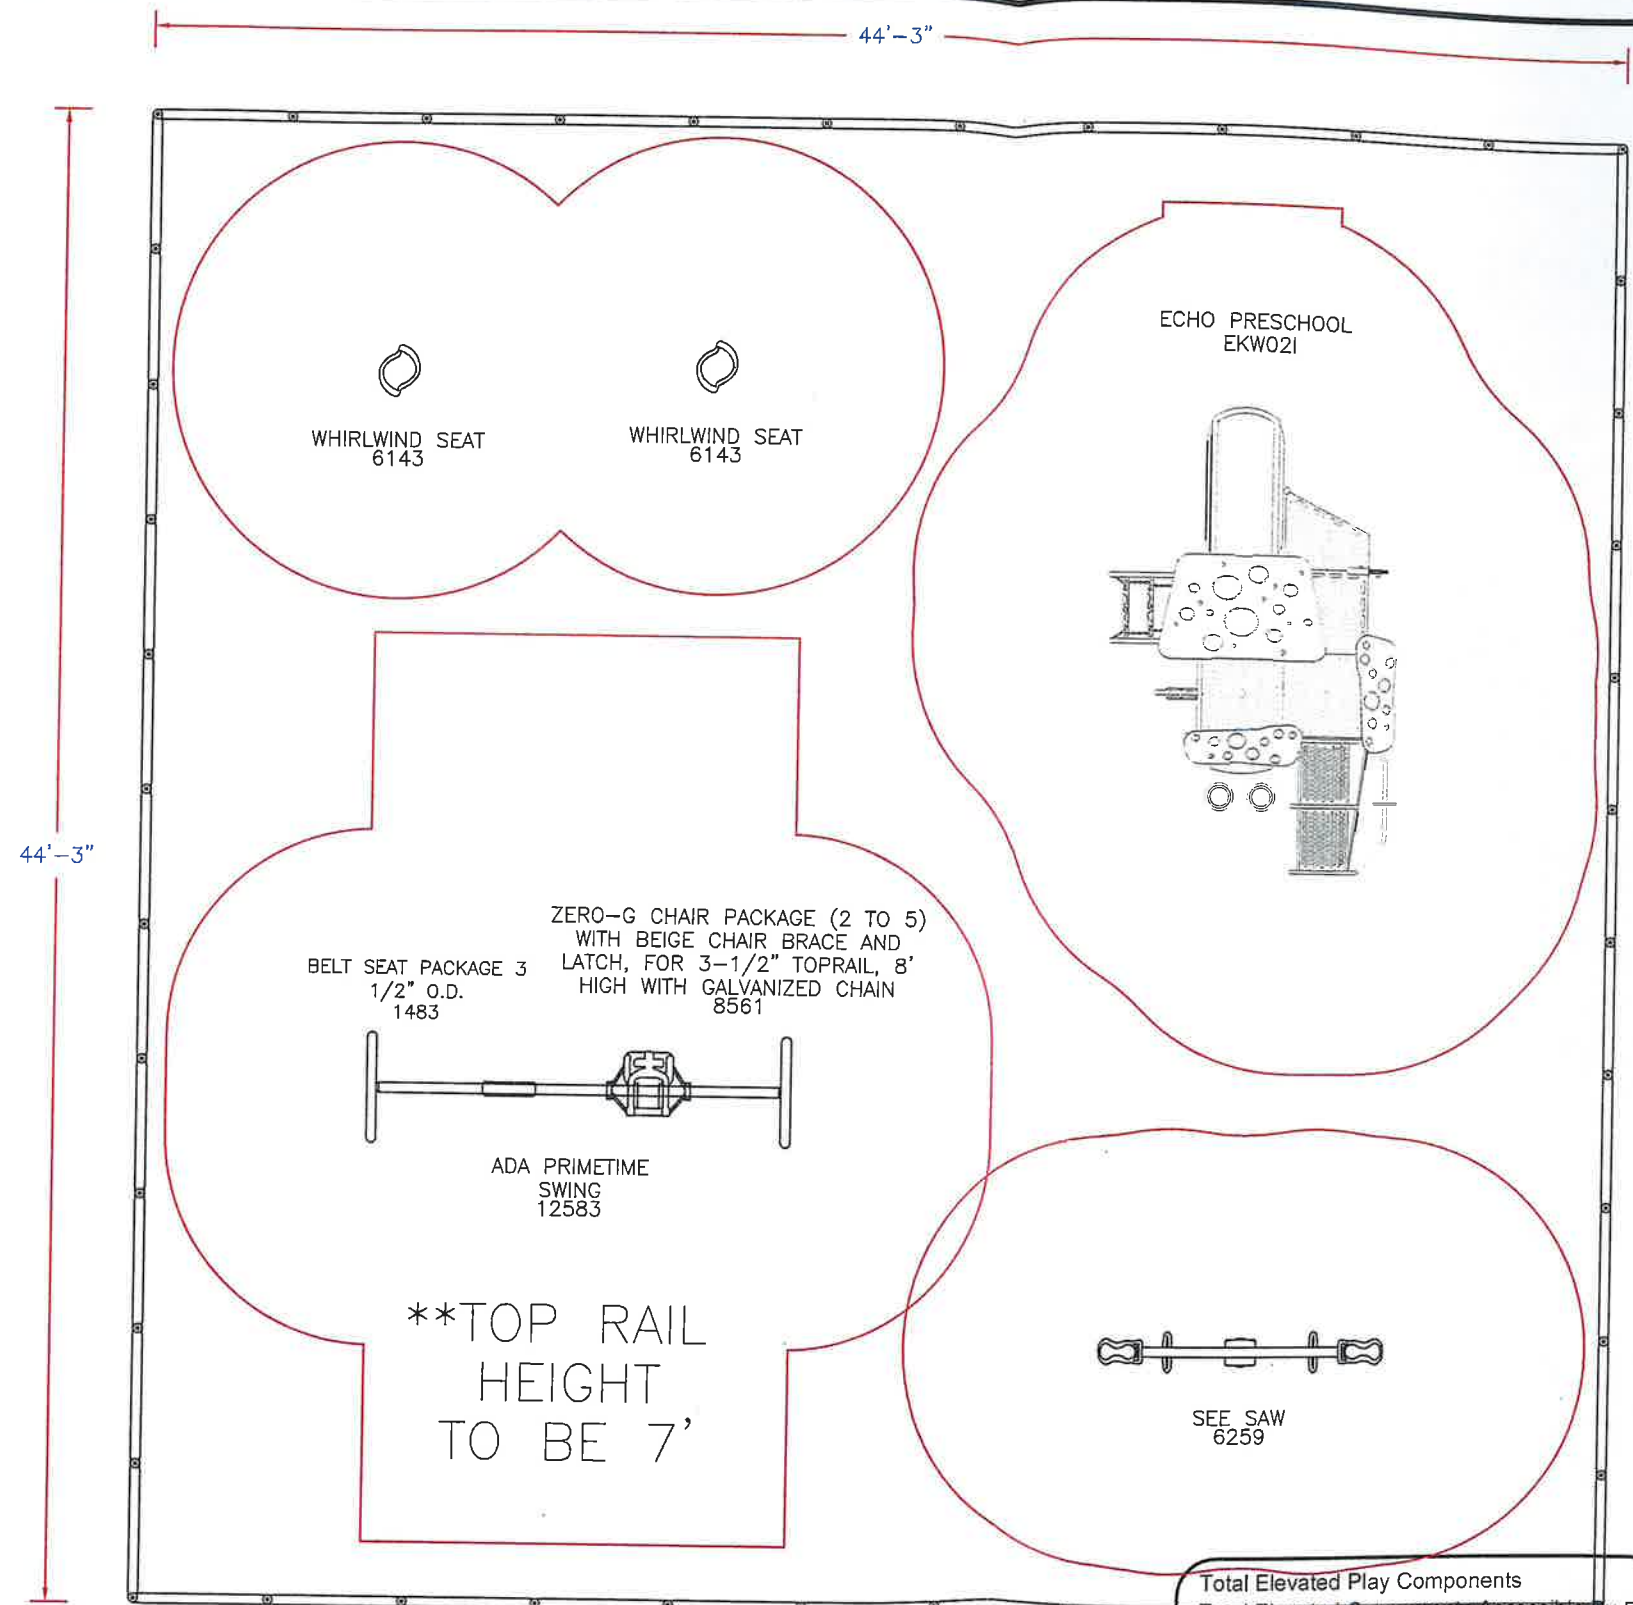

RAYMOND
HIGH SCHOOL
OPTION 2
RAYMOND, NH

| No. | Revision | Date |
|-----|----------|------|
| | | |
| | | |

This play equipment is recommended for children ages 2-5.


Soft, resilient surfacing should be placed in the use zones of all equipment, as specified for each type of equipment, and at depths to meet the critical fall heights as specified by the U.S. consumer Product Safety Commission, ASTM standard F 1487 and Canadian Standard CAN/CSA-Z-614.

This unit includes play events and routes of travel designed specifically for special needs users. It is the opinion of the manufacturer that these play events and routes of travel conform to the accessibility requirements of the ADA (American's with Disabilities Act).



Drawn By: TA
Date: 3/4/2020
Drawing Name:
Scale: 1" = 5'-0"

| | |
|--|----------|
| Total Elevated Play Components | Required |
| Total Elevated Components Accessible By Ramp | Required |
| Total Elevated Components Accessible By Transfer | Required |
| Total Accessible Ground Level Components Shown | Required |
| Total Different Types Of Ground Level Components | Required |

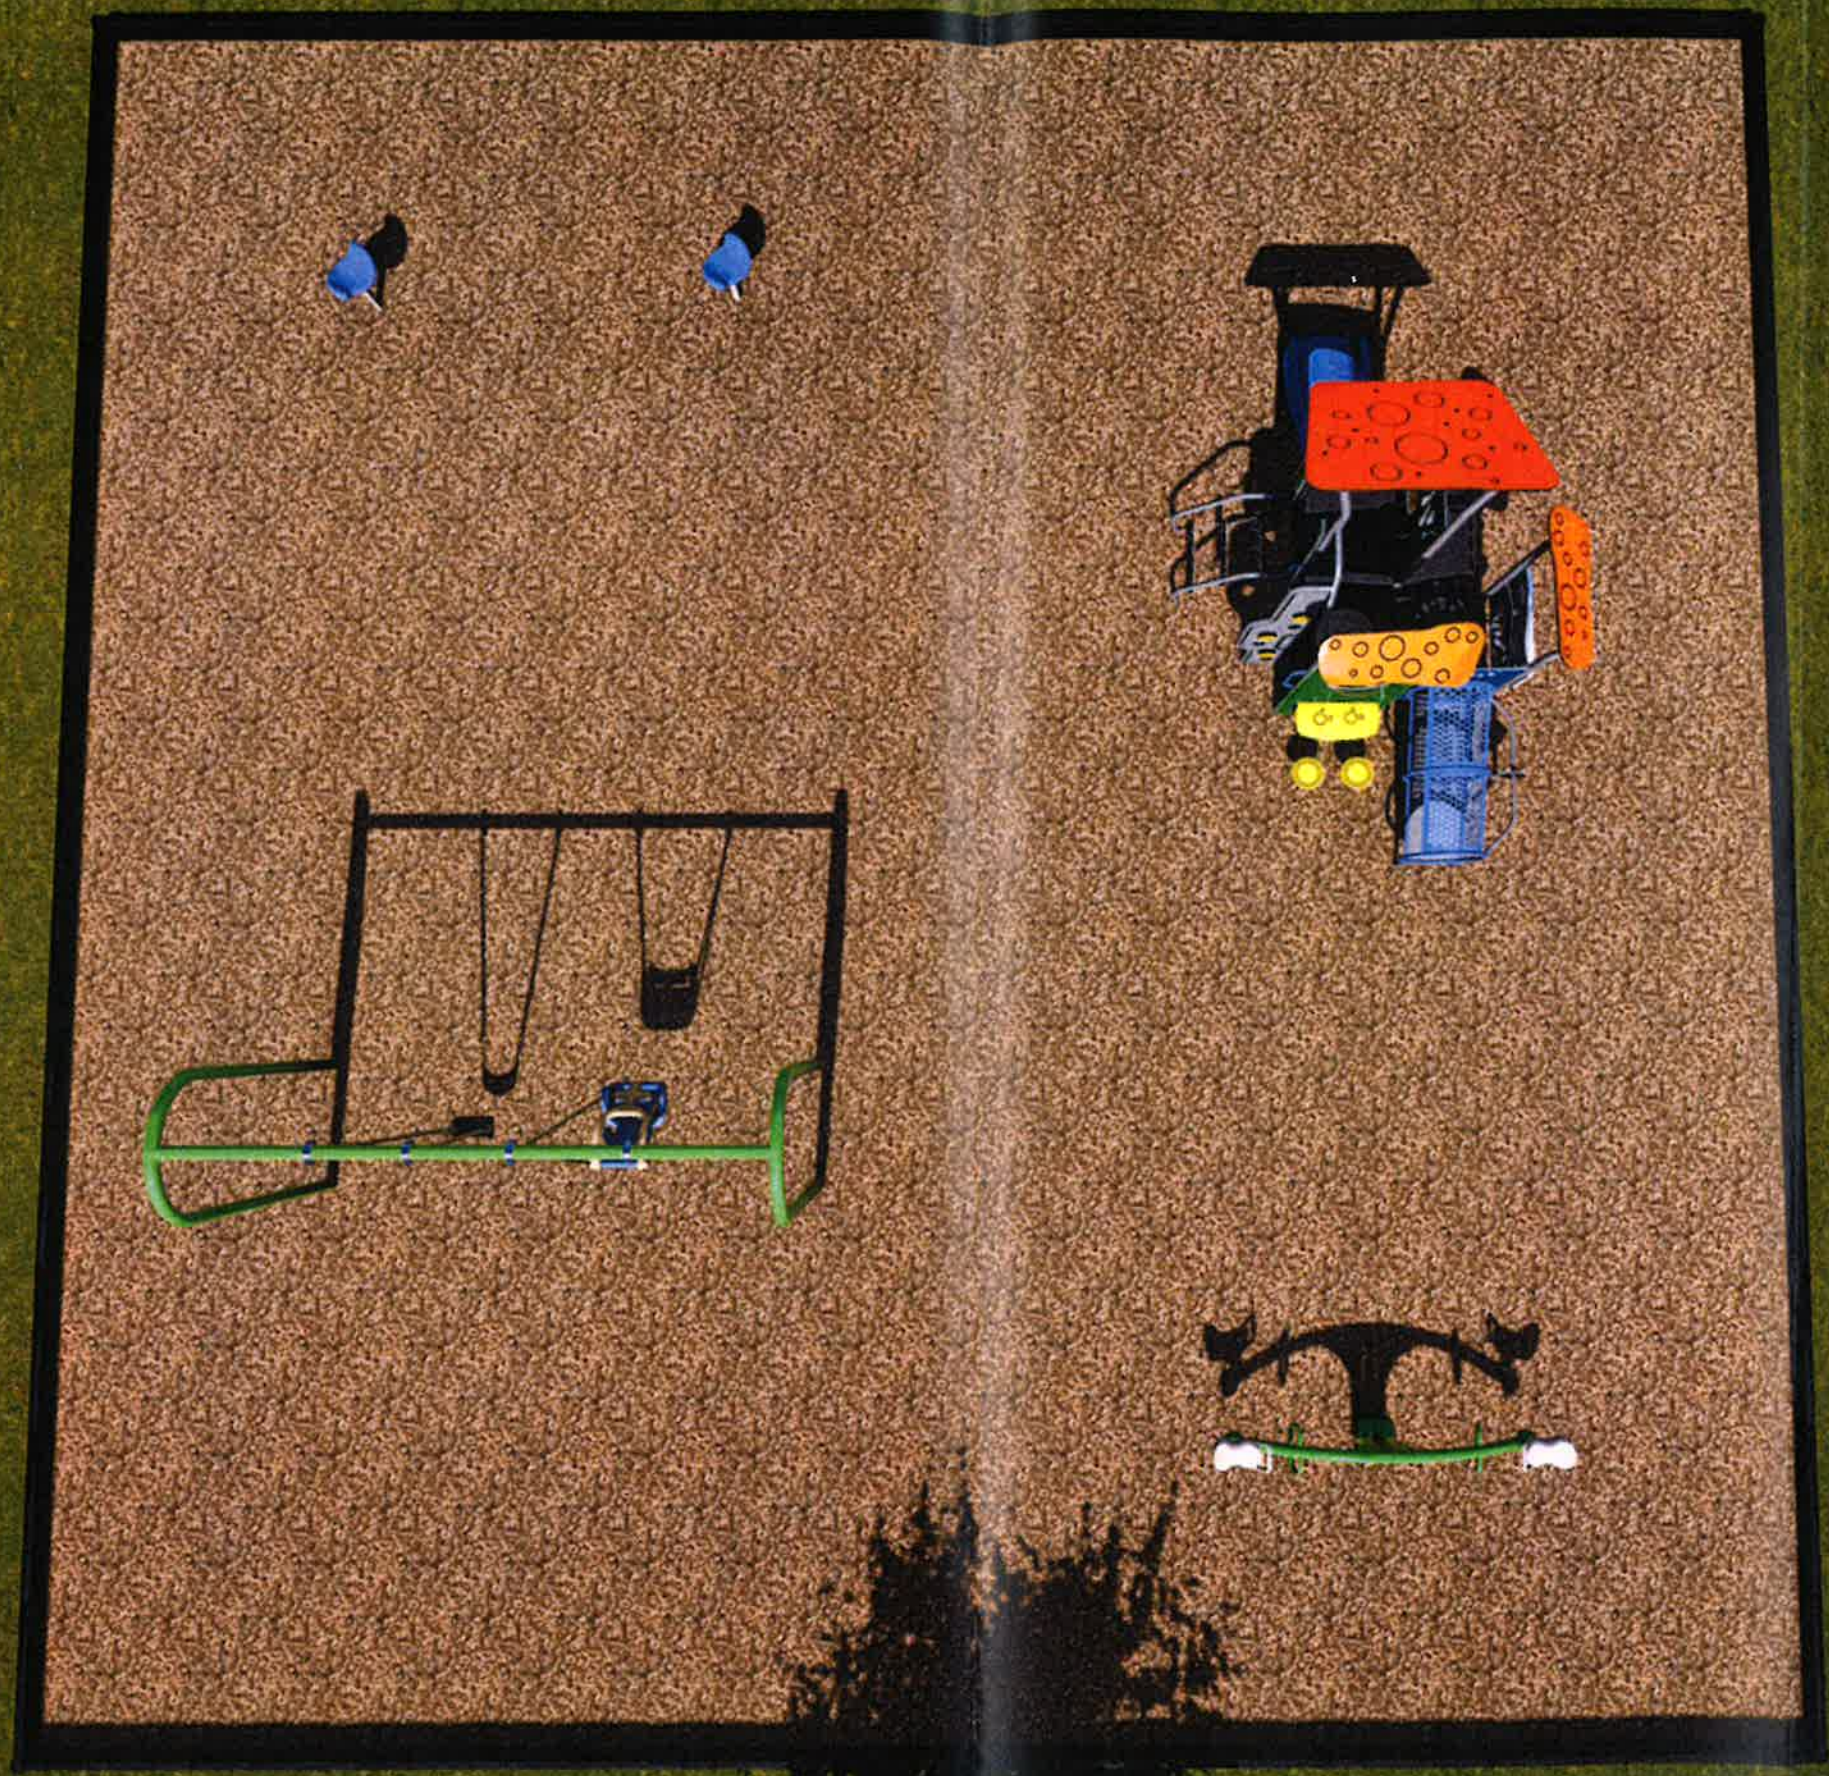

Intellectual property of GameTime, a PlayCore Company. The site shown in rendering is an interpretation and may not reflect exact site conditions.



A PLAYCORE Company

www.gametime.com

Raymond High School Preschool Playground
Raymond, NH
Option 2-View A



play.site.sport.

www.mrcrec.com



Intellectual property of GameTime, a PlayCore Company. The use shown in this rendering is an example of a possible application of the equipment.



Raymond High School Preschool Playground
Raymond, NH
Option 2-View B






Intellectual property of GameTime, a PlayCore Company. The site shown is rendered. All images are for informational purposes only and may not reflect actual site conditions.



Raymond High School Preschool Playground
Raymond, NH
Option 2-View C



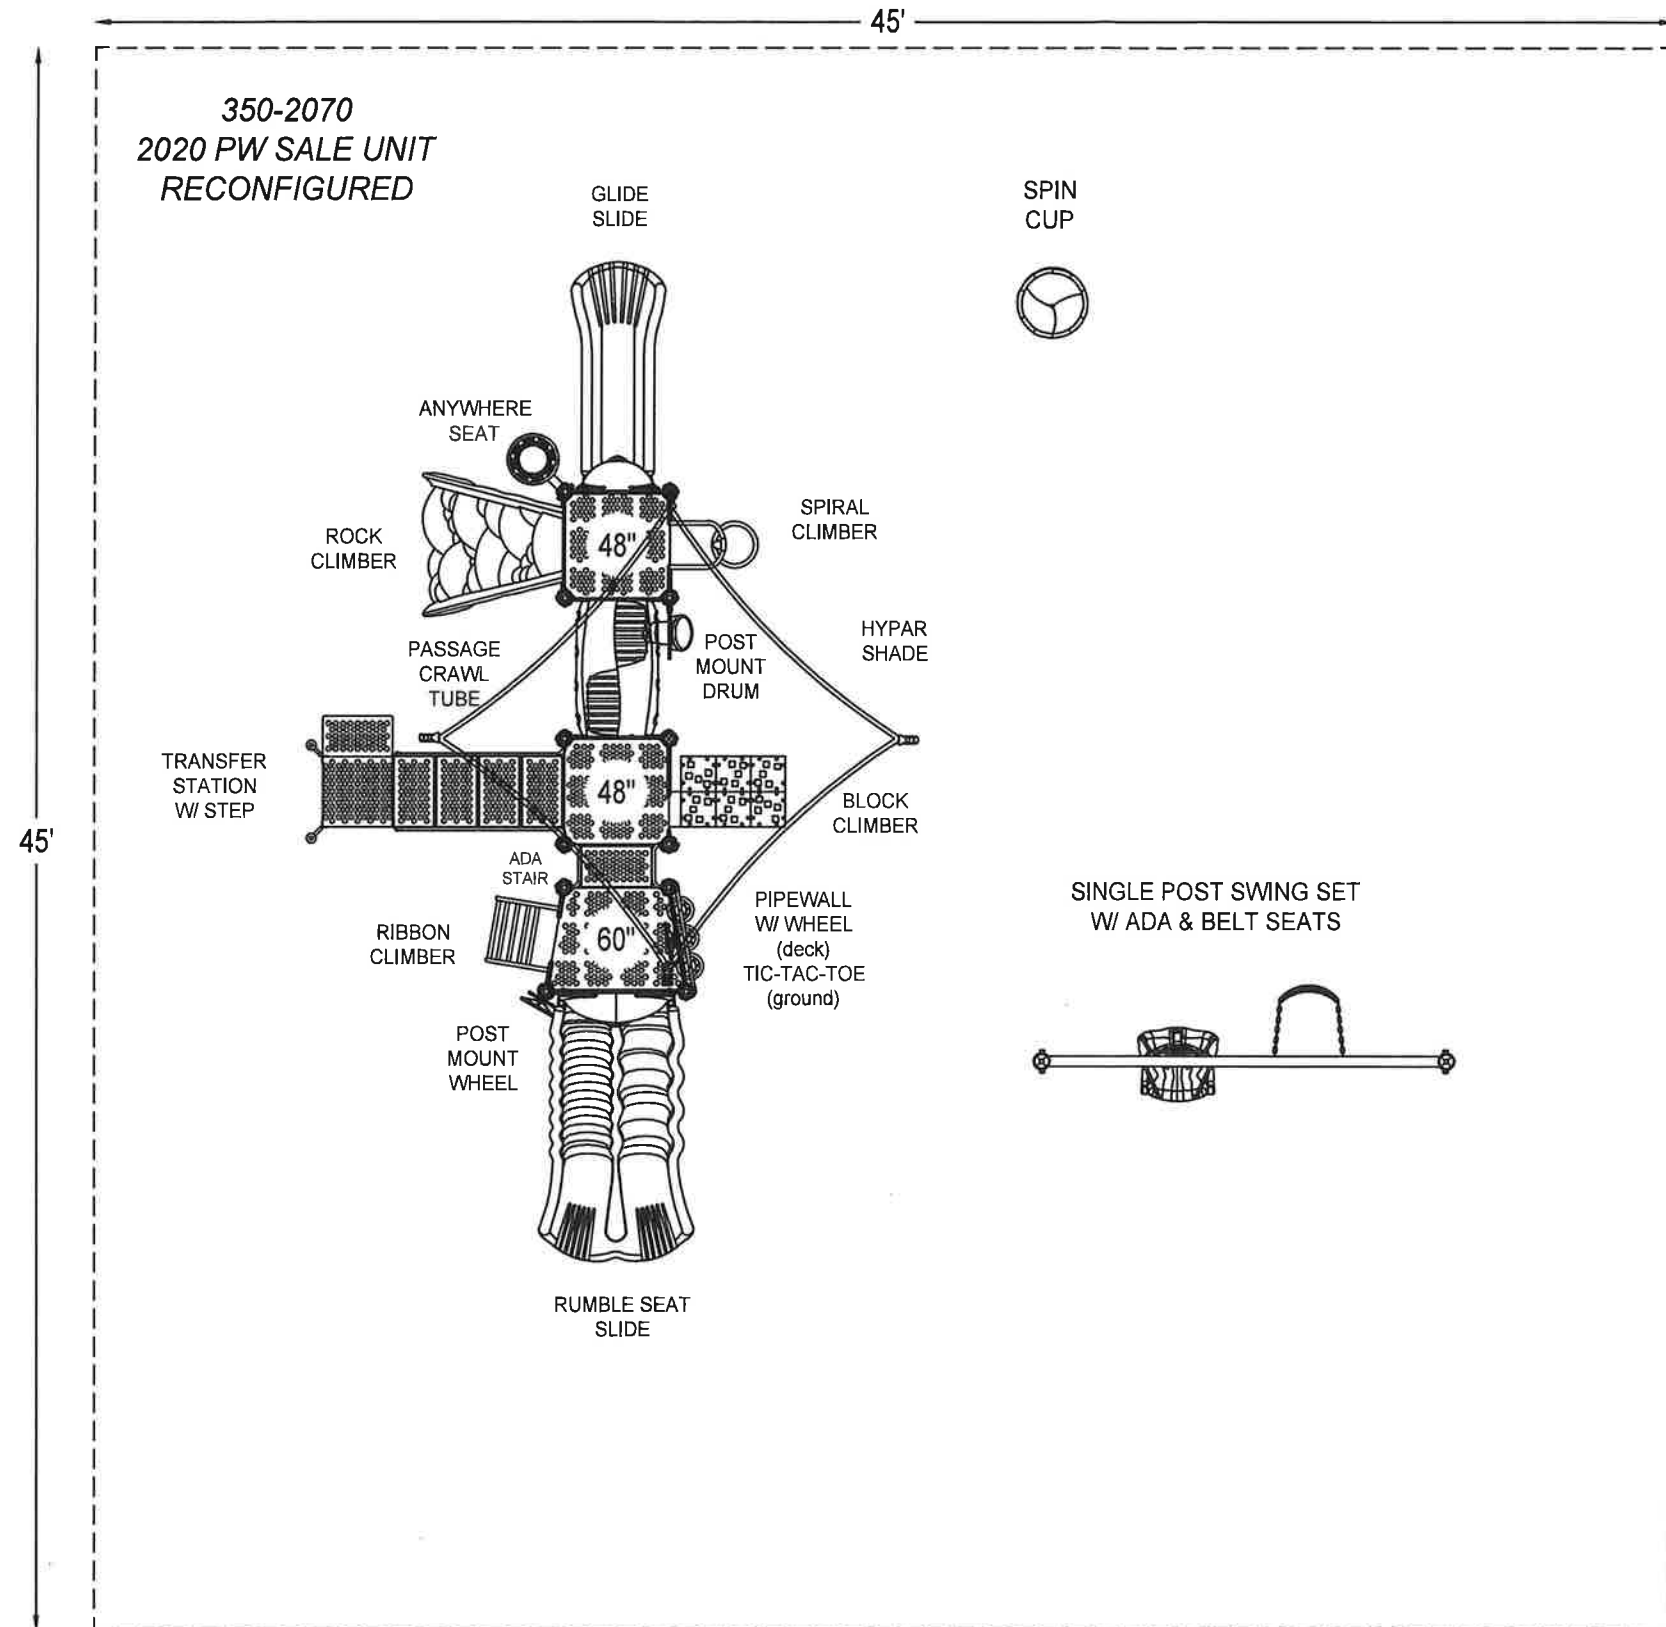

ULTIPLAY PARK &
PLAYGROUNDS, INC.
P.O. Box 374
Uxbridge, MA 01569
866-575-PLAY

option 1

EQUIPMENT SIZE:

USE ZONE:
45' x 45'

AREA: **2025 SqFt.** PERIMETER: **180 Ft.**

FALL HEIGHT:
8 Ft.

USER CAPACITY: **41+** AGE GROUP: **2-5**

| | | | |
|--------------|---------------------------------------|------------------------------------|------------------------------------|
| ADA SCHEDULE | Total Elevated Play Activities: 8 | | |
| | Total Ground-Level Play Activities: 7 | | |
| | Accessible Elevated Activities | Accessible Ground-Level Activities | Accessible Ground-Level Play Types |
| | Required | 4 | 3 |
| Provided | 8 | 7 | 6 |

- ✓ ASTM F1487-17
- ✓ CPSC #325



PROJECT NO: **30620-DM** SCALE: **3/16"=1'-0"**

DRAWN BY: **DANA GRUBBS** Paper Size

DATE: **13-MAR-20** **B**

RAYMOND HIGH SCHOOL

*PLAYGROUND SUPERVISION REQUIRED



Raymond High
School

Sales Representative



Equipment Manufacturer





Raymond High
School

Sales Representative



Equipment Manufacturer





Raymond High
School

Sales Representative



Equipment Manufacturer

